



- 1 DIG 4" X 4" PIT
R/C 4M
- 2 LOCATE & REPAIR EXISTING DUCT
62' FROM MH 8198 & 110' FROM MPOE
OF 5757 S. FAIRFAX TO CLEAR BLOCKAGE
R/C 4M

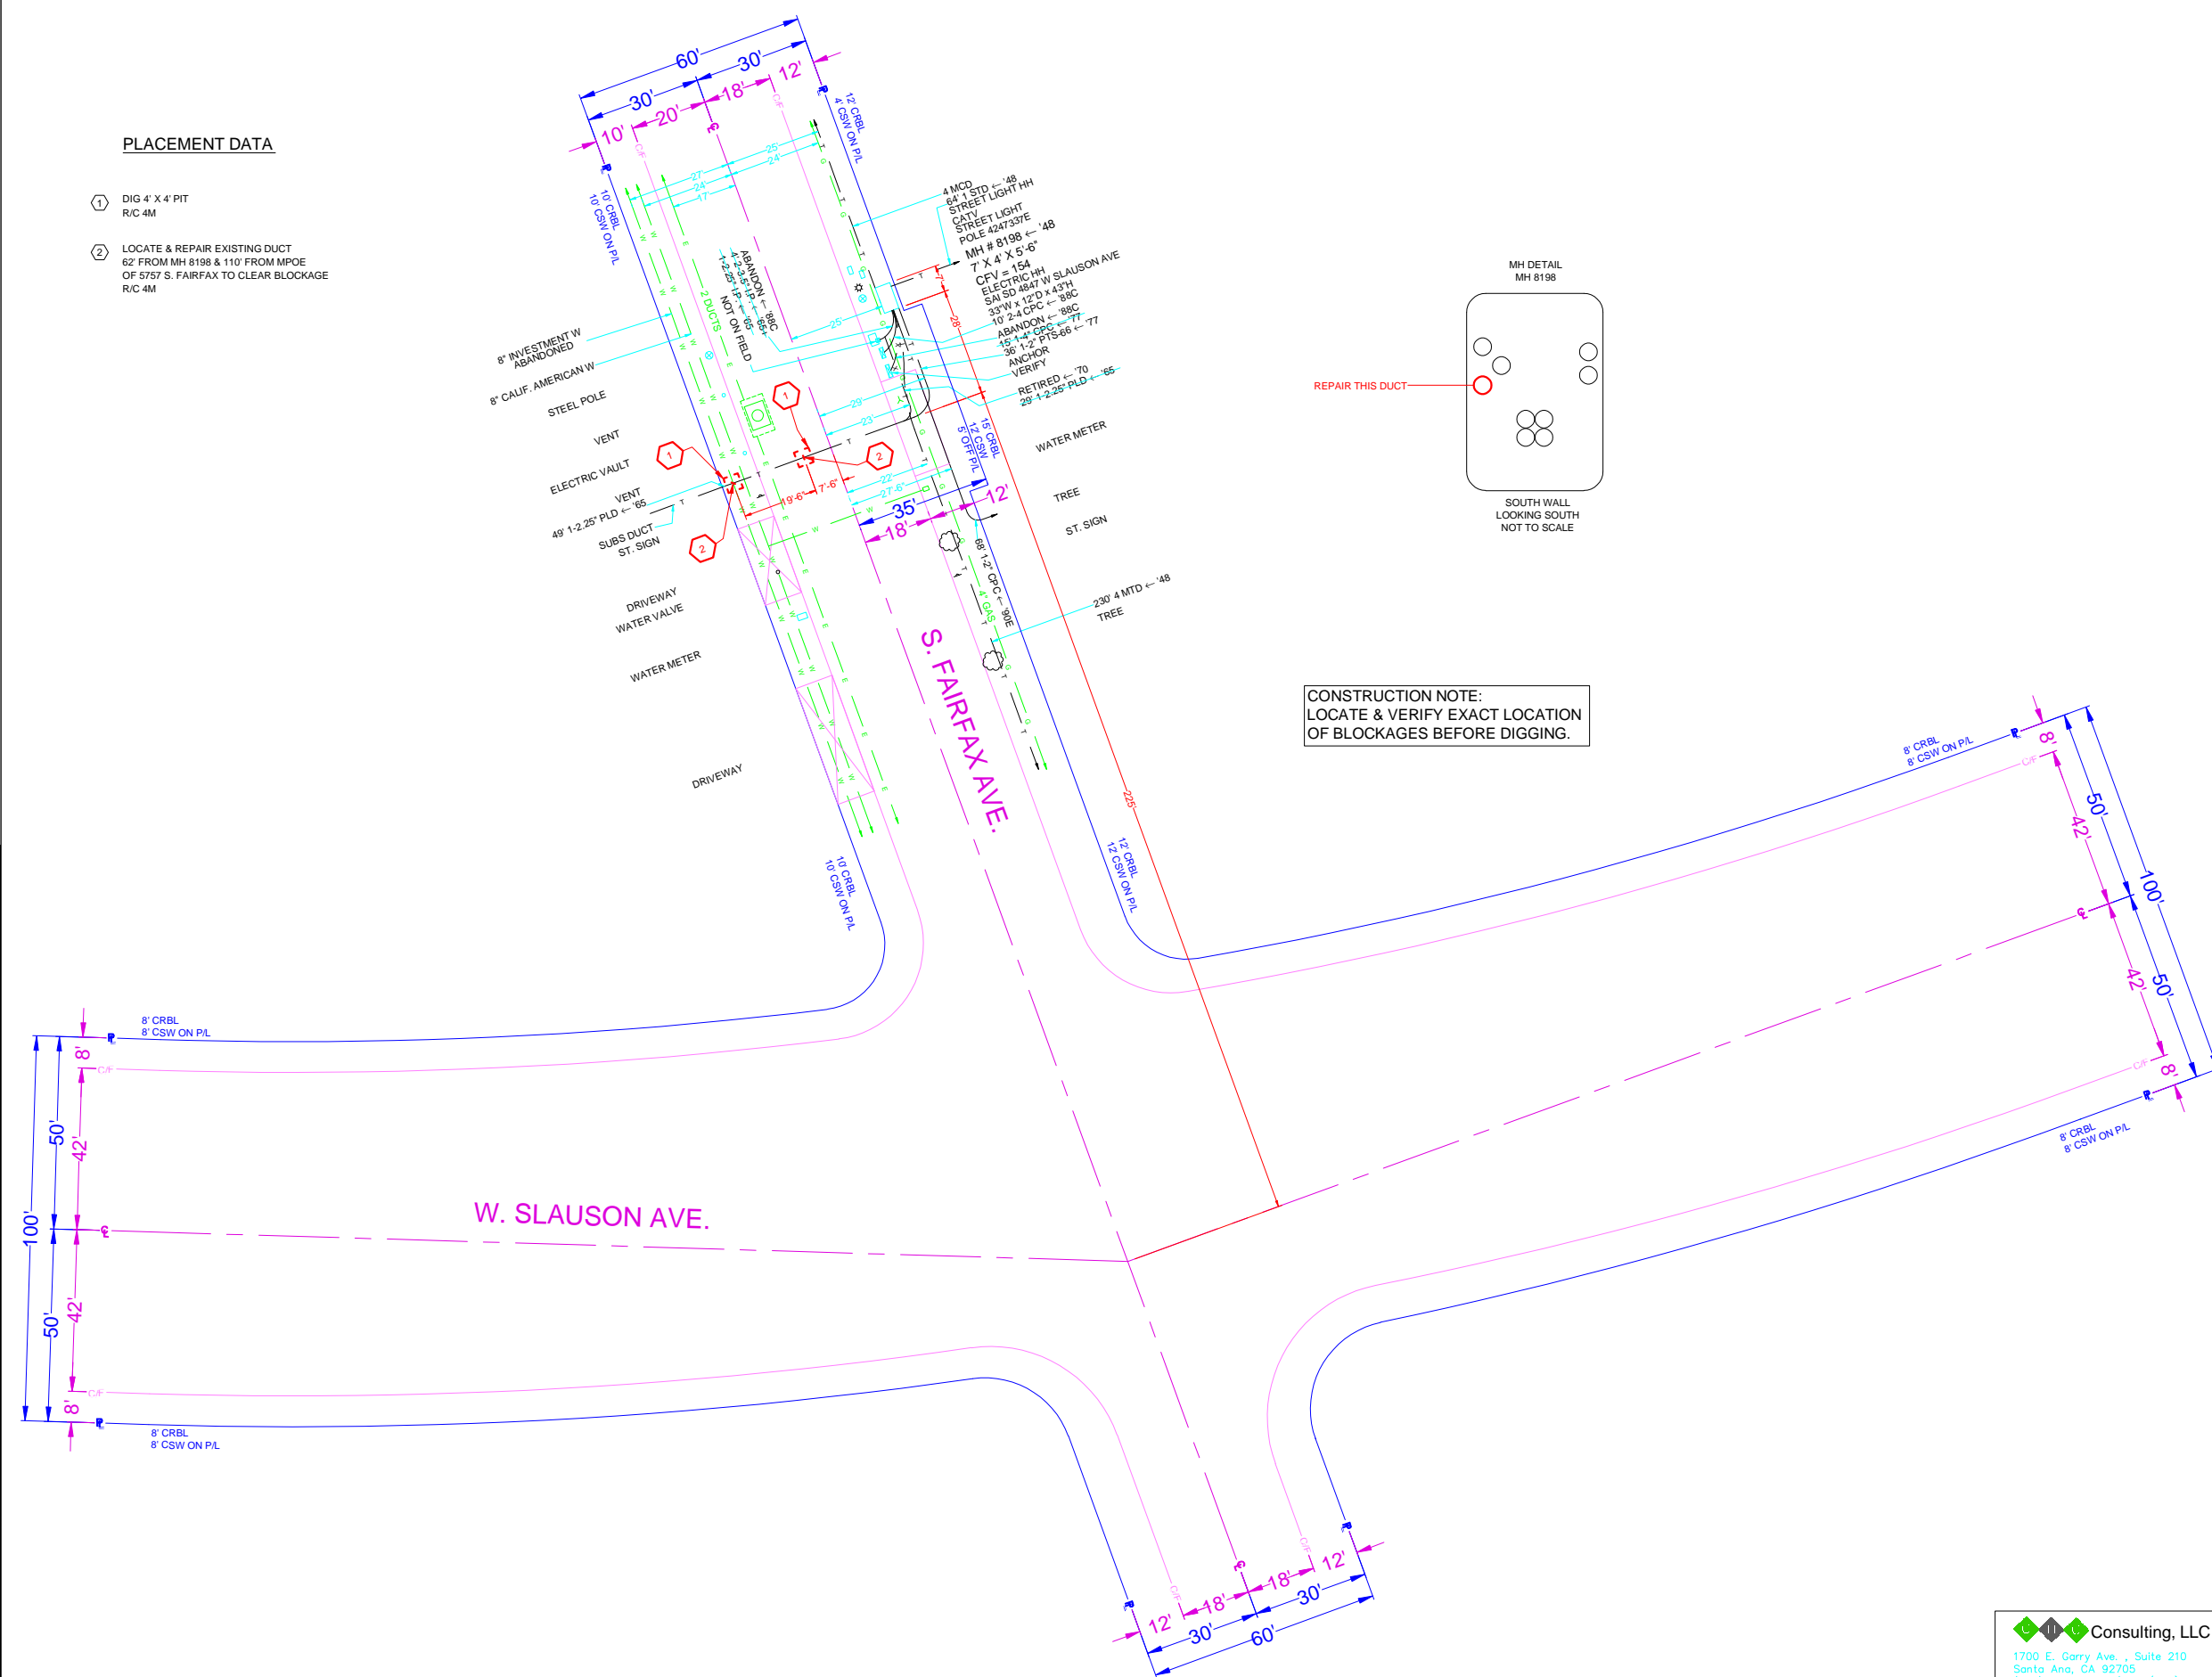

CONSTRUCTION NOTE:
LOCATE & VERIFY EXACT LOCATION
OF BLOCKAGES BEFORE DIGGING.

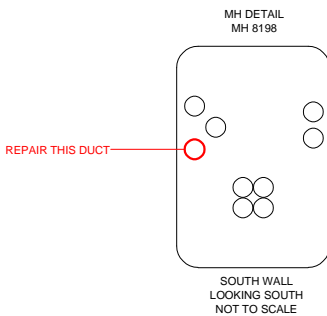

CONSTRUCTION REQUIREMENTS

1. MAINTAIN MINIMUM COVER OF 36" BELOW FLOW LINE.
2. VERIFY EXISTING SUBSTRUCTURES PRIOR TO EXCAVATION.
3. ALL 4" TO CONFORM TO PTS.-77 OR EQUIVALENT.
4. ALL 2" TO CONFORM TO PTS.-66 OR EQUIVALENT.
5. ALL BACKFILL TO BE SAND 12" BELOW AND 6" ABOVE.
6. DO NOT BACKFILL OVER ANY TELEPHONE BURIED SPICE LOCATIONS UNTIL AUTHORIZED BY TELEPHONE COMPANY INSPECTOR.
7. PLACE A TINNED GROUND WIRE AT BONDING POINTS. (SEE BONDING DETAIL).
8. PLACE PULL ROPE IN NEW CONDUIT.
9. DO NOT CUT CURB & GUTTER.
10. ALL SURFACES AND LANDSCAPES WHICH HAVE BEEN REMOVED OR DAMAGED IN THE COURSE OF CONSTRUCTION SHALL BE RECONSTRUCTED OR REPLACED TO AT LEAST EQUAL OR BETTER THAN THE PREVIOUS OR ADJACENT SURFACE.
11. ALL TRAFFIC CONTROL TO BE IN ACCORDANCE WITH THE CALIFORNIA MANUAL ON UNIFORM TRAFFIC CONTROL DEVICES (MUTCD) LATEST EDITION.
12. PER AT&T GUIDELINES, ALL HANDHOLES, SPICE BOXES, AND MANHOLES TO BE PURCHASED FROM EITHER NEWBASE OR UTILITY VAULT.

THIS PROJECT REQUIRES EXCAVATION. CONSTRUCTION WILL UTILIZE AND IMPLEMENT ALL BEST MANAGEMENT PRACTICES (BMPs) AS REQUIRED TO ENSURE COMPLIANCE WITH AT&T POLICY LETTER ISSUED FEBRUARY 21, 2003 AND REVISED IN OCTOBER 2005 BY ENVIRONMENTAL MANAGEMENT CONCERNING STORM WATER PERMITTING AND STORM WATER POLLUTION PREVENTION PLANS (SWPPPS) AND IN ACCORDANCE WITH THE CLEAN WATER ACT (1972) AND EPA REGULATIONS PUBLISHED IN 1990 AS MODIFIED BY THE PHASE II RULE IN 1999.

LOCATION: S. FAIRFAX AVE., W/S OF STREET, 225' N/O C/L OF
W. SLAUSON AVE.

DESCRIPTION: DIG (2) 4' X 4' PITS. LOCATE & REPAIR EXISTING DUCT TO CLEAR CONDUIT BLOCKAGE 62' FROM MH 8198 AND 110' FROM MPOE OF 5757 S. FAIRFAX AVE.

BACKFILL SHALL BE PER LOS ANGELES COUNTY STANDARDS.

STREET TYPE	SOIL CLASS	PROPOSED BACKFILL
MAJOR	N/A	N/A
SECONDARY	N/A	N/A
LOCAL	N/A	N/A
ALLEY	N/A	N/A

CONDUIT RECORD: H1010	
FAIRFAX AV	
SLAUSON AV TO 59TH ST	
SUB MAP #: N/A	
STREET NAME	N/A
MATERIAL	N/A
LINEAR FEET	N/A




EXCAVATION DATA

CITY OF:	LOS ANGELES COUNTY
PLACING:	(2) 4' X 4' PITS

EXCAVATION IN	
EXCAVATION IN CONCRETE SIDEWALK (PIT)	4' X 4' =16 SQ F
EXCAVATION IN ASPHALT STREET (PIT)	4' X 4' = 16 SQ F
EXCAVATION IN ASPHALT STREET	
EXCAVATION IN DIRT	

TOTAL EXCAVATION:	32 SQ F
NUMBER OF CUTS:	

	DATE	ATTID	LAYOUT ENGINEER JESS CORTEZ
	DRAWN	07/15/13	CHC / GL9712
CHECKED			EMAIL ADDRESS jc1519@att.com
APPROVED			FACILITY ENGINEER BRYON LOVE

DATE	REVISIONS
------	-----------

		GEICO H1-01
		CENTRAL OFFICE AXMINSTER

		UNDERGROUND CONSTRUCTION PROJECT NUMBER
SCALE	THOMAS GUIDE	

1" = 20'	673-B6	0007000 REL 2
FILENAME: H101 8967308 REL 2.dwg		DRAWING: 1/1

